
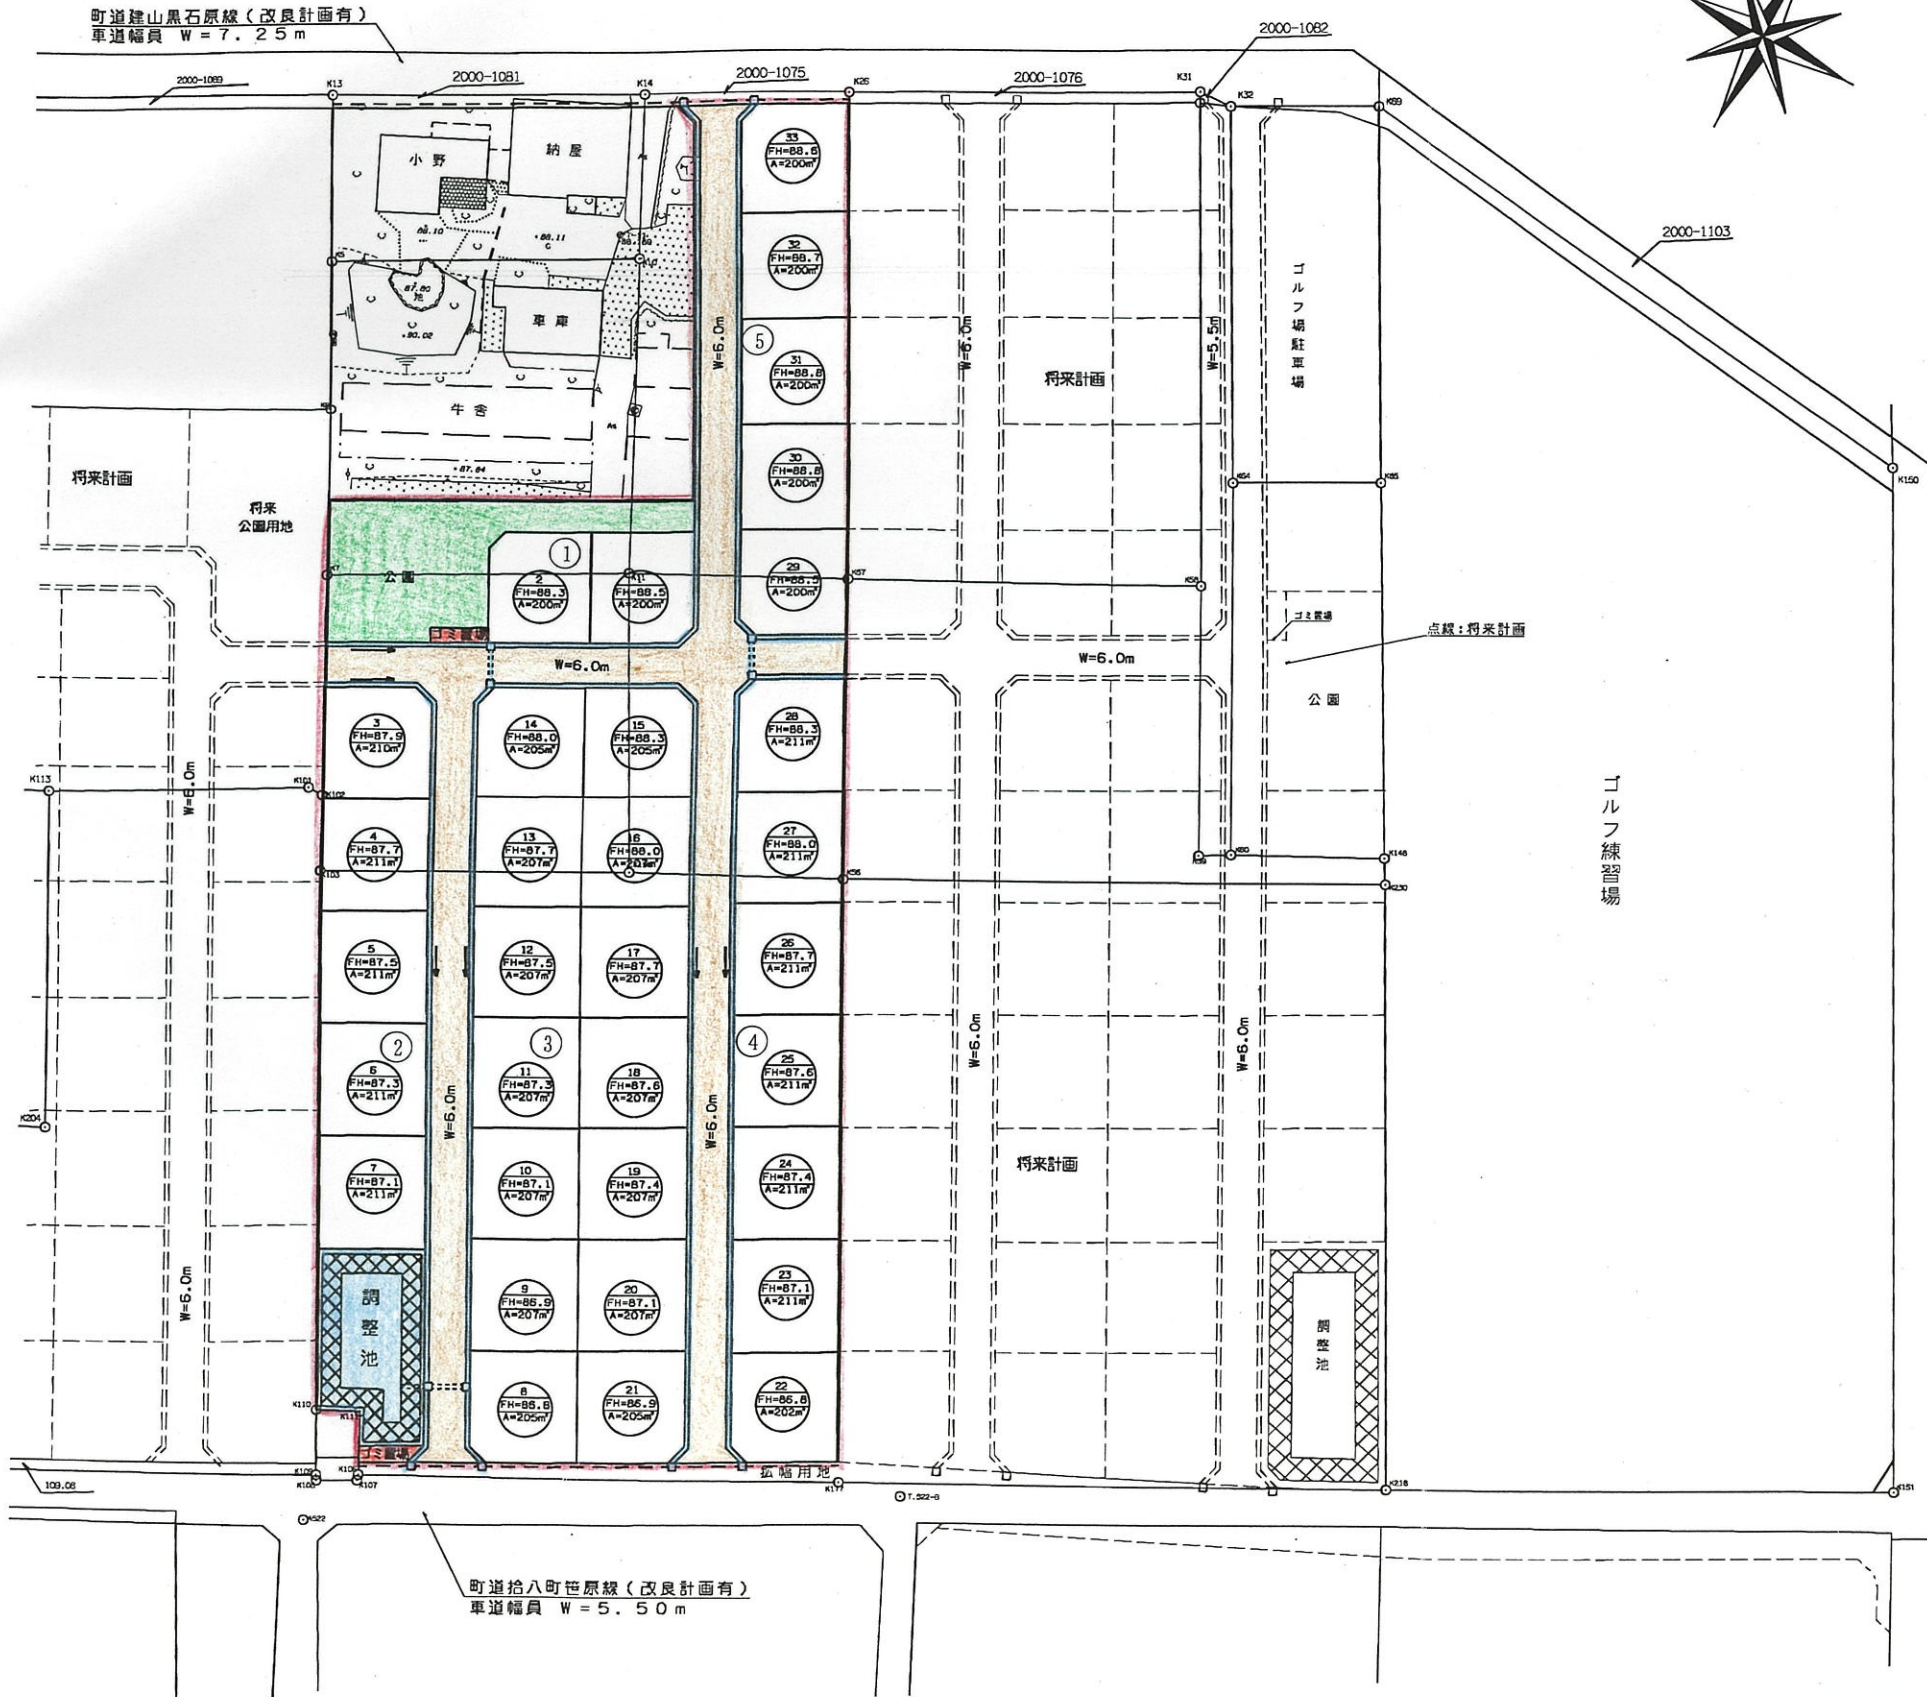


(仮称) 黒石原東地区地区計画平面図

S=1:1000

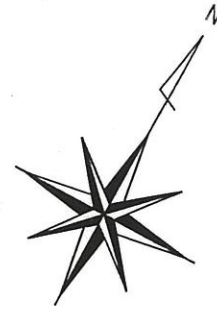

土地利用計画表

種別	面積 (㎡)	比率 (%)
分譲宅地	6,824.86	69.57
調整池	332.47	3.39
公園	504.80	5.15
道路用地	2,116.77	21.58
ゴミ置場	30.90	0.31
合計	9,809.80	100.00

- ① $401.37\text{m}^2 \div 2\text{戸} = 200.69\text{m}^2 \times 0.3025 = 60.71\text{坪}$
- ② $1,035.37\text{m}^2 \div 5\text{戸} = 207.07\text{m}^2 \times 0.3025 = 62.64\text{坪}$
- ③ $2,900.28\text{m}^2 \div 14\text{戸} = 207.16\text{m}^2 \times 0.3025 = 62.66\text{坪}$
- ④ $1,483.79\text{m}^2 \div 7\text{戸} = 211.97\text{m}^2 \times 0.3025 = 64.12\text{坪}$
- ⑤ $1,004.05\text{m}^2 \div 5\text{戸} = 200.81\text{m}^2 \times 0.3025 = 60.75\text{坪}$