


略図

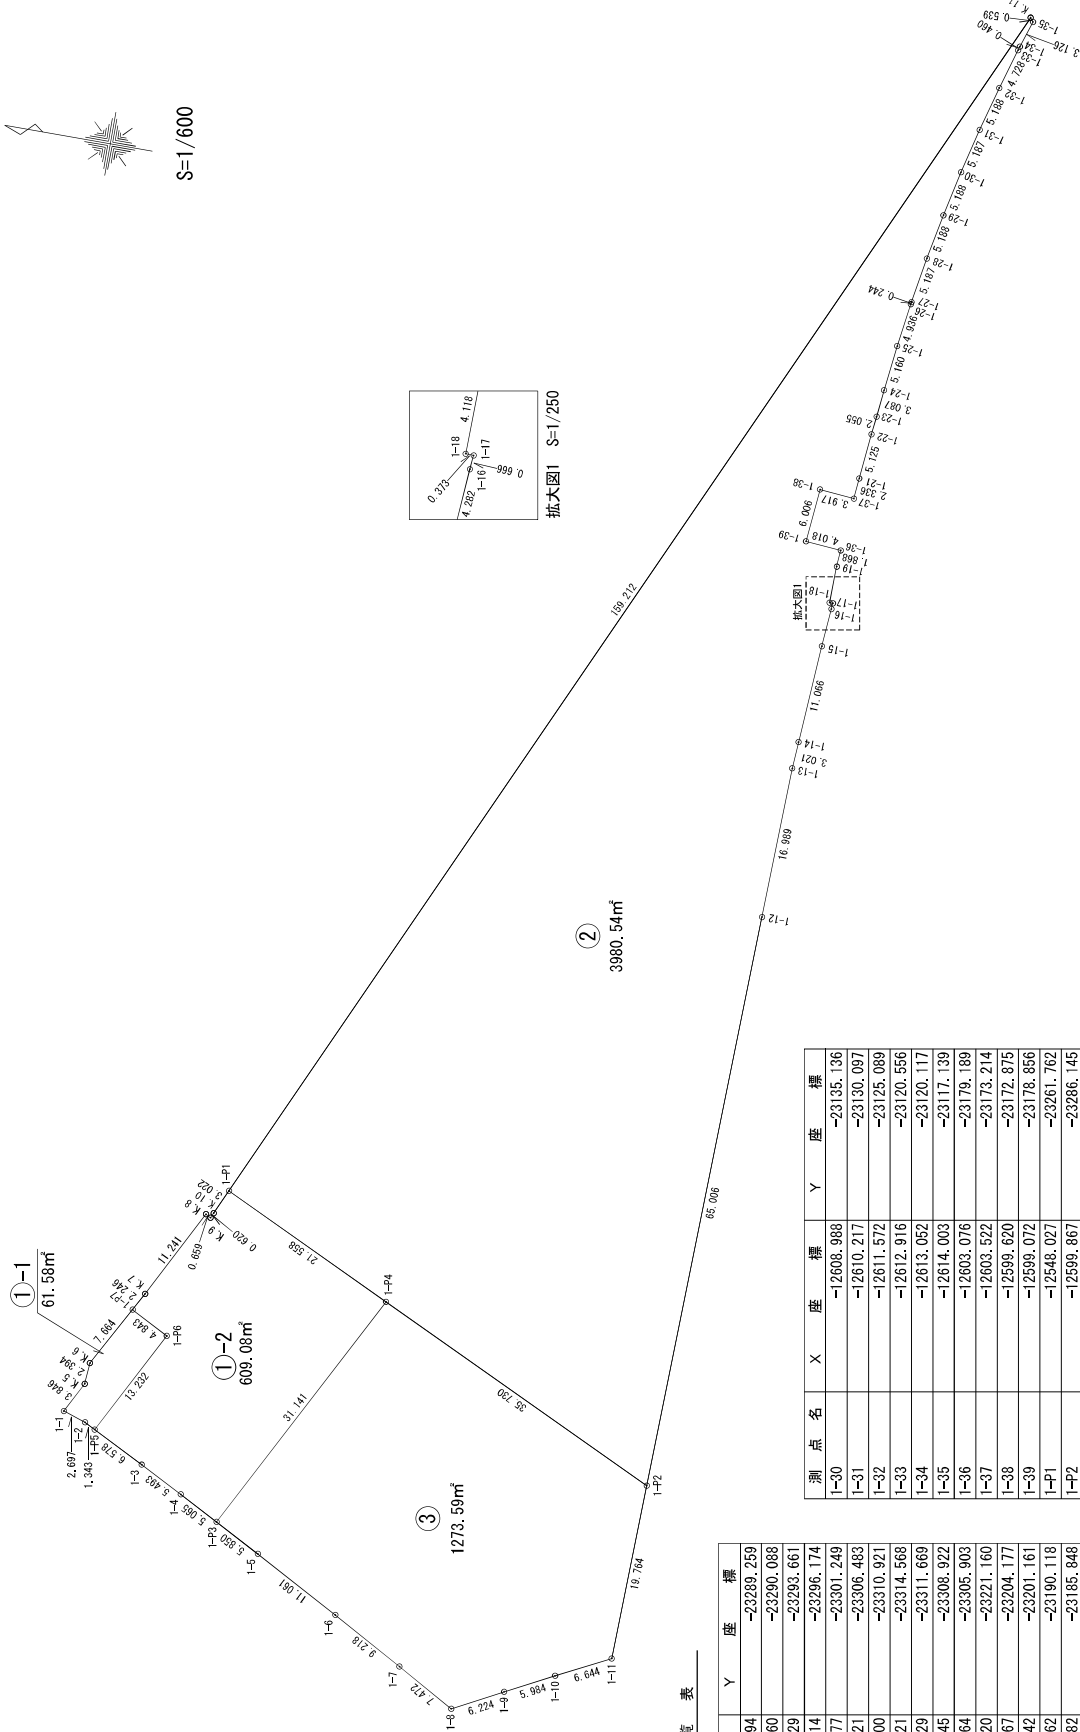

座標一覧表

| 測点名  | X          | 座標         | Y | 座標 |
|------|------------|------------|---|----|
| 1-1  | -12534.094 | -23289.259 |   |    |
| 1-2  | -12536.060 | -23290.088 |   |    |
| 1-3  | -12543.729 | -23293.661 |   |    |
| 1-4  | -12548.614 | -23296.174 |   |    |
| 1-5  | -12558.277 | -23301.249 |   |    |
| 1-6  | -12568.021 | -23306.483 |   |    |
| 1-7  | -12576.100 | -23310.921 |   |    |
| 1-8  | -12582.621 | -23314.568 |   |    |
| 1-9  | -12588.729 | -23311.669 |   |    |
| 1-10 | -12593.445 | -23308.922 |   |    |
| 1-11 | -12598.364 | -23305.903 |   |    |
| 1-12 | -12601.520 | -23221.160 |   |    |
| 1-13 | -12601.967 | -23204.177 |   |    |
| 1-14 | -12602.442 | -23201.161 |   |    |
| 1-15 | -12602.862 | -23190.118 |   |    |
| 1-16 | -12603.182 | -23185.848 |   |    |
| 1-17 | -12603.237 | -23185.184 |   |    |
| 1-18 | -12602.864 | -23185.170 |   |    |
| 1-19 | -12602.947 | -23181.053 |   |    |
| 1-21 | -12603.712 | -23170.886 |   |    |
| 1-22 | -12604.206 | -23165.785 |   |    |
| 1-23 | -12604.428 | -23163.742 |   |    |
| 1-24 | -12604.738 | -23160.671 |   |    |
| 1-25 | -12605.341 | -23155.546 |   |    |
| 1-26 | -12606.025 | -23150.658 |   |    |
| 1-27 | -12606.061 | -23150.417 |   |    |
| 1-28 | -12606.909 | -23145.300 |   |    |
| 1-29 | -12607.885 | -23140.205 |   |    |

| 測点名  | X          | 座標         | Y | 座標 |
|------|------------|------------|---|----|
| 1-30 | -12608.988 | -23135.136 |   |    |
| 1-31 | -12610.217 | -23130.097 |   |    |
| 1-32 | -12611.572 | -23125.089 |   |    |
| 1-33 | -12612.916 | -23120.556 |   |    |
| 1-34 | -12613.052 | -23120.117 |   |    |
| 1-35 | -12614.003 | -23117.139 |   |    |
| 1-36 | -12603.076 | -23179.189 |   |    |
| 1-37 | -12603.522 | -23173.214 |   |    |
| 1-38 | -12599.620 | -23172.875 |   |    |
| 1-39 | -12599.072 | -23178.856 |   |    |
| 1-P1 | -12548.027 | -23261.762 |   |    |
| 1-P2 | -12599.867 | -23286.145 |   |    |
| 1-P3 | -12553.088 | -23298.529 |   |    |
| 1-P4 | -12567.535 | -23270.937 |   |    |
| 1-P5 | -12537.858 | -23290.684 |   |    |
| 1-P6 | -12543.983 | -23278.970 |   |    |
| 1-P7 | -12539.702 | -23276.725 |   |    |
| K.5  | -12535.871 | -23285.848 |   |    |
| K.6  | -12536.045 | -23283.460 |   |    |
| K.7  | -12540.774 | -23274.751 |   |    |
| K.8  | -12545.944 | -23264.770 |   |    |
| K.9  | -12546.525 | -23265.080 |   |    |
| K.10 | -12546.781 | -23264.515 |   |    |
| K.11 | -12613.673 | -23116.713 |   |    |

| 街区面積 | 5,924.76 m² |
|------|-------------|
| 画地集計 | 5,924.79 m² |
| 差    | -0.03 m²    |