


略 図

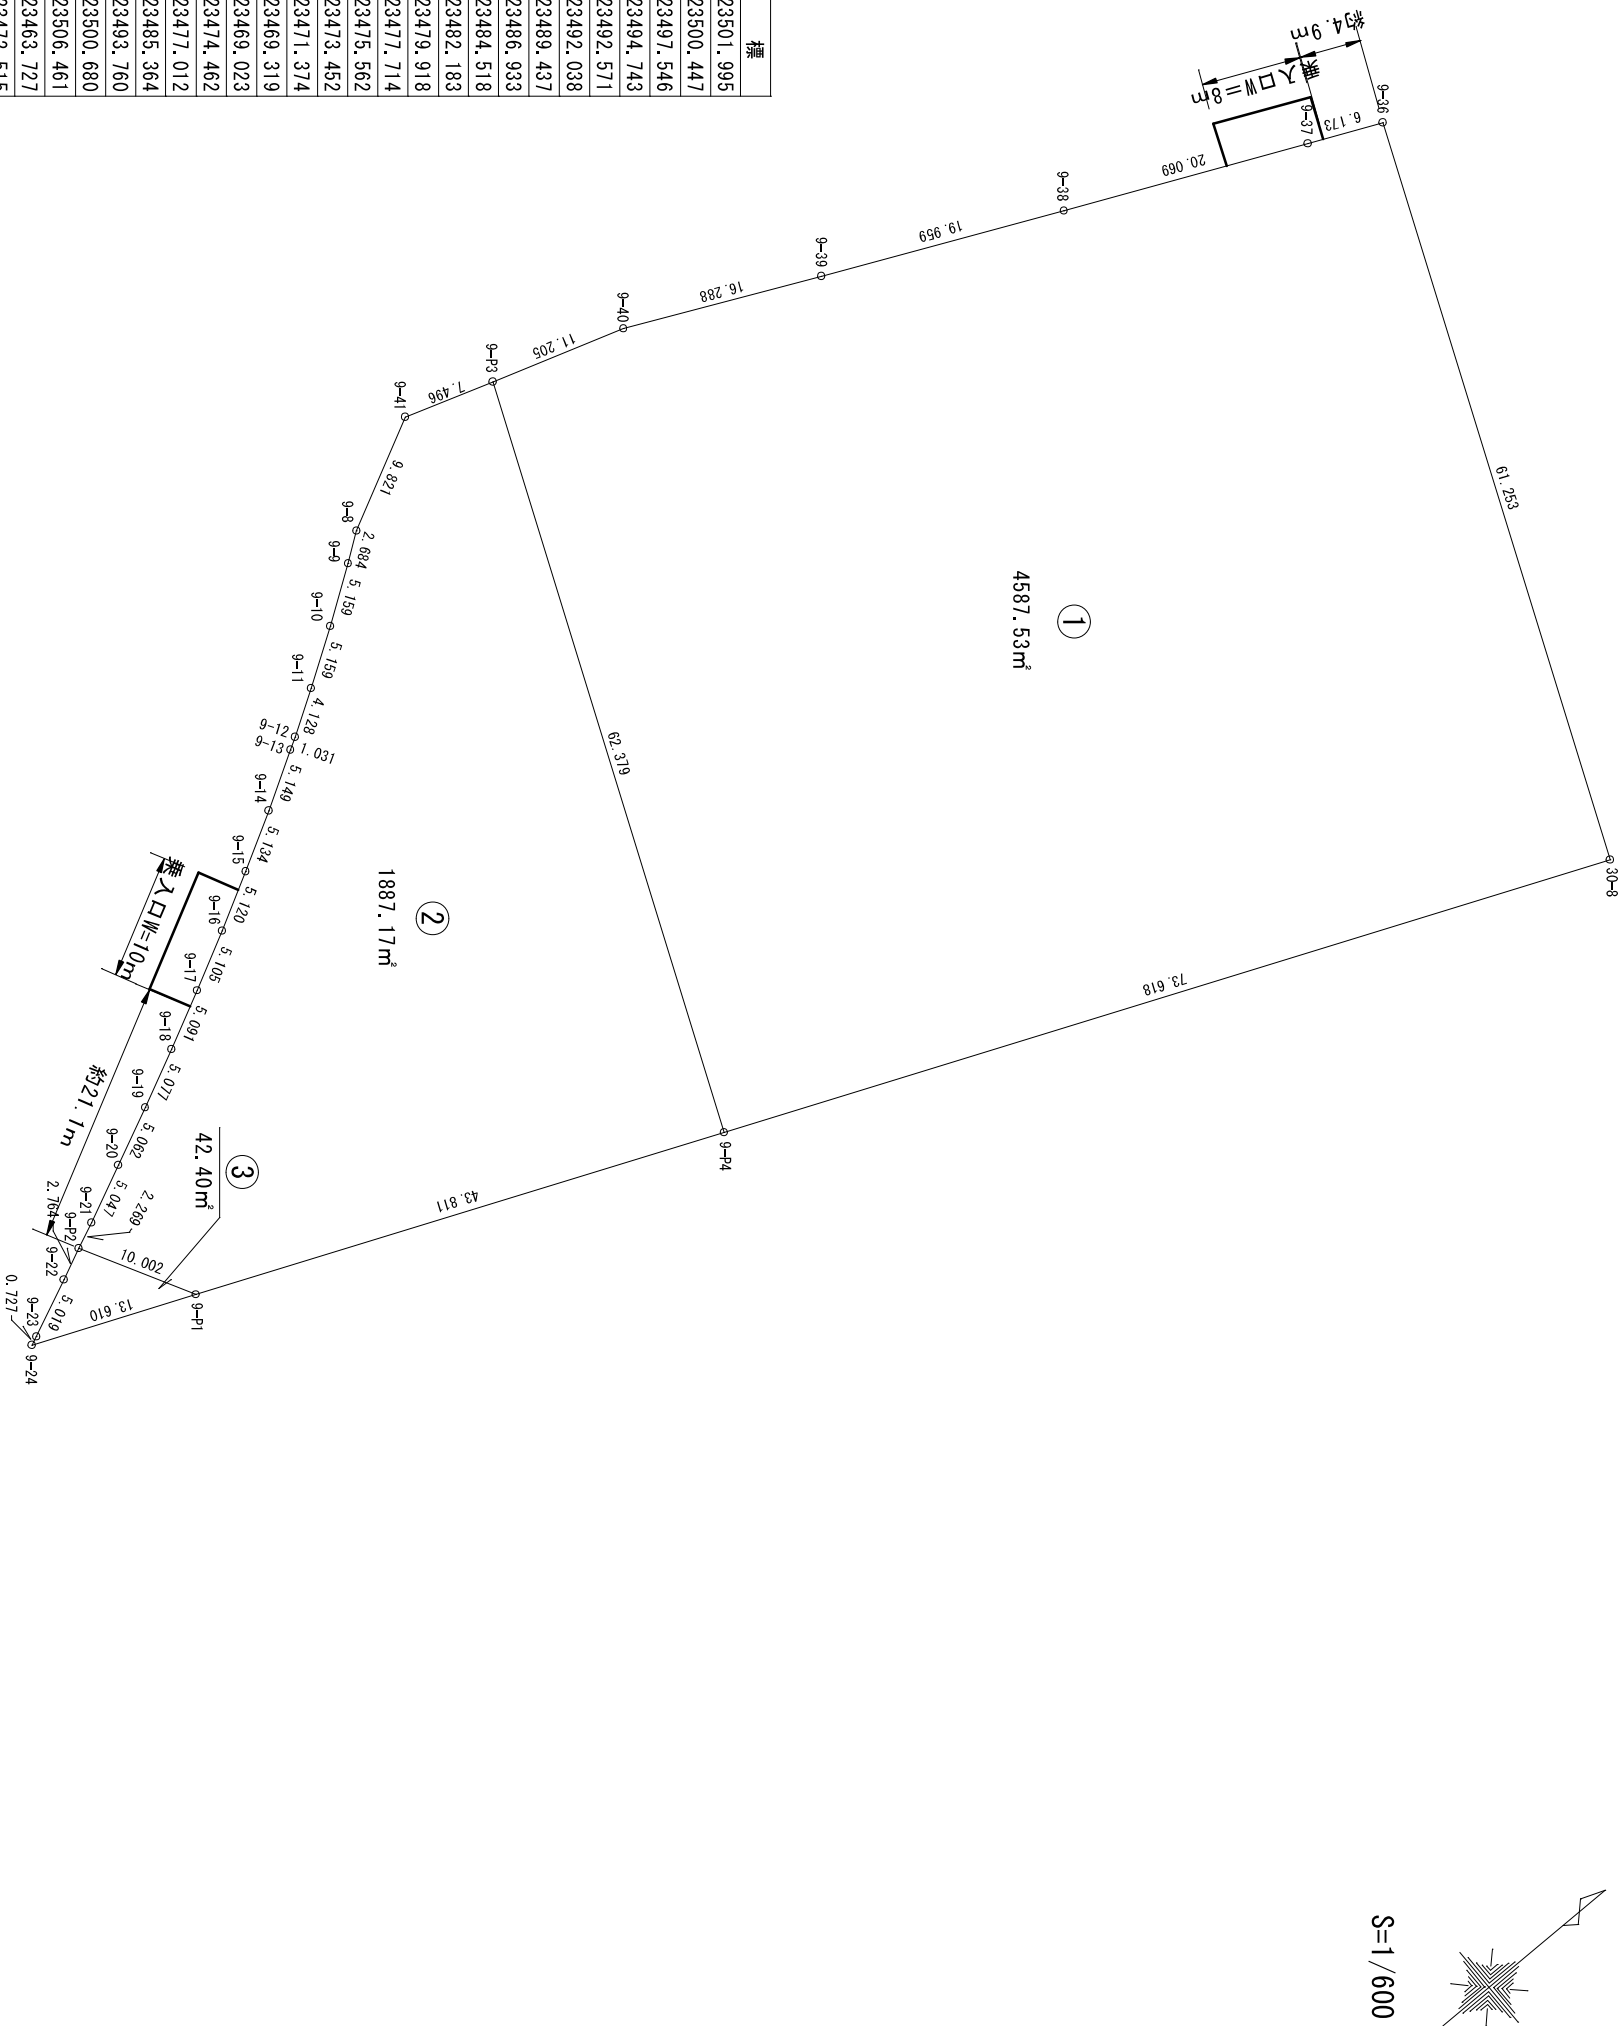

座 標 一 覧 表

測 点 名	X 座 標	Y 座 標
9-8	-13016.215	-23501.995
9-9	-13018.408	-23500.447
9-10	-13022.674	-23497.546
9-11	-13027.005	-23494.743
9-12	-13030.515	-23492.571
9-13	-13031.398	-23492.038
9-14	-13035.842	-23489.437
9-15	-13040.324	-23486.933
9-16	-13044.839	-23484.518
9-17	-13049.379	-23482.183
9-18	-13053.938	-23479.918
9-19	-13058.512	-23477.714
9-20	-13063.094	-23475.562
9-21	-13067.679	-23473.452
9-22	-13072.263	-23471.374
9-23	-13076.842	-23469.319
9-24	-13077.506	-23469.023
9-36	-12982.960	-23474.462
9-37	-12938.582	-23477.012
9-38	-12956.831	-23485.364
9-39	-12974.938	-23493.760
9-40	-12989.683	-23500.680
9-41	-13007.468	-23506.461
9-P1	-13064.969	-23463.727
9-P2	-13069.745	-23472.515
9-P3	-13000.339	-23504.144
9-P4	-13024.610	-23446.681
30-8	-12986.793	-23418.036

街 区 面 積	6,517.11 m ²
画 地 集 計	6,517.10 m ²
差 引	0.01 m ²